


FLEXTERRA® FGM HYDRAULICALLY APPLIED EROSION CONTROL PRODUCT (HECP)

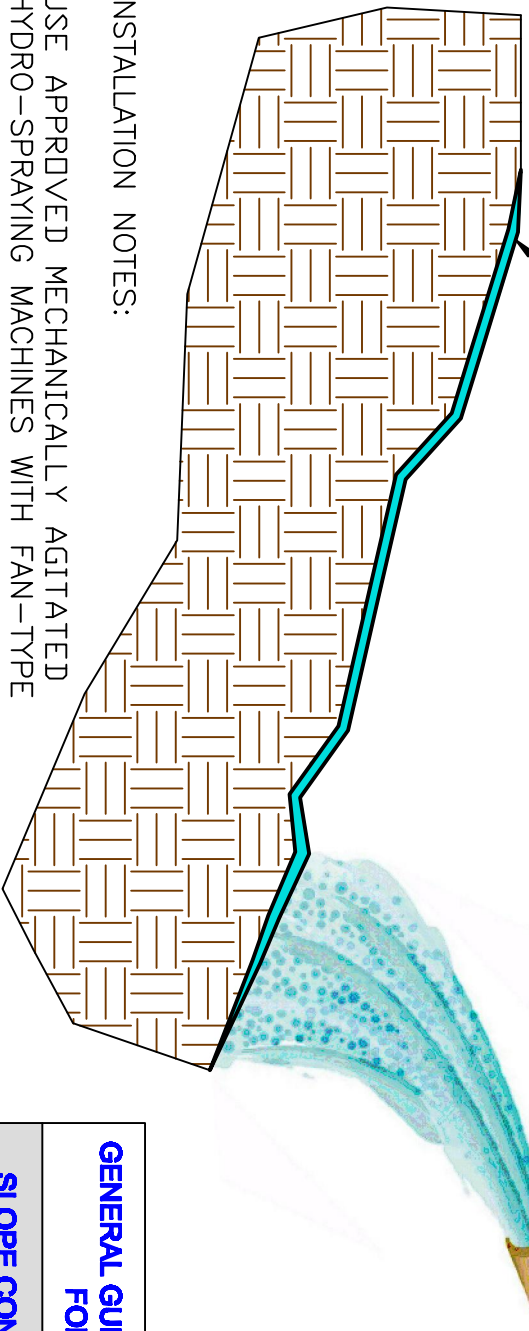

INSTALLATION NOTES:

USE APPROVED MECHANICALLY AGITATED HYDRO-SPRAYING MACHINES WITH FAN-TYPE NOZZLE (50-DEGREE TIP)

FOR MAXIMUM PERFORMANCE, APPLY FGM IN A 2 STEP PROCESS:

1. APPLY SEED, FERTILIZER AND OTHER SOIL AMENDMENTS WITH A SMALL AMOUNT OF FLEXTERRA® FOR VISUAL METERING
2. MIX AND APPLY 50 LB OF FGM PER 125 GALLONS OF WATER OVER FRESHLY SEEDED SURFACES AND DO NOT LEAVE SEEDED SURFACES UNPROTECTED; CONFIRM LOADING RATES WITH EQUIPMENT MANUFACTURER

TO ACHIEVE OPTIMUM SOIL SURFACE COVERAGE, APPLY FGM FROM OPPOSING DIRECTIONS

GENERAL GUIDELINES FOR APPLICATION RATES FOR SLOPE INSTALLATIONS

| SLOPE CONDITION | APPLICATION RATE |
|---------------------|------------------|
| ≤ 3H:1V | 3000 LB/ACRE |
| > 3H:1V AND ≤ 2H:1V | 3500 LB/ACRE |
| > 2H:1V AND ≤ 1H:1V | 4000 LB/ACRE |
| > 1H:1V | 4500 LB/ACRE |
| BELOW ECB OR TRM | 1500 LB/ACRE |
| AS INFILL FOR TRM | 3500 LB/ACRE |

PLEASE NOTE THAT THE INFORMATION PRESENTED HEREIN IS GENERAL INFORMATION ONLY. IT IS FOR CONCEPTUAL USE ONLY AND NOT INTENDED TO BE USED FOR CONSTRUCTION. WHILE EVERY EFFORT HAS BEEN MADE TO ENSURE ITS ACCURACY, THIS INFORMATION SHOULD NOT BE USED FOR A SPECIFIC APPLICATION WITHOUT INDEPENDENT PROFESSIONAL EXAMINATION AND VERIFICATION OF ITS SUITABILITY, APPLICABILITY AND ACCURACY.

Flexterra®



FLEXTERRA®
PROFILE VIEW -
SLOPE DETAIL

FILE NAME: Flexterra Profile View -
Slope Detail.dwg

CONTACT NUMBER: 800-508-8681

WEB SITE: www.profileproducts.com

DRAWN BY: MDR

DATE: 4/4/07

CHECKED BY: MST

DATE: 4/5/07



Your Trusted Partner In Soil Solutions™

SCALE: NOT TO SCALE

SHEET 1 OF 1